


AG 022C

plano del 3º piso: (techo a dos aguas)

R

Av. del Libertador

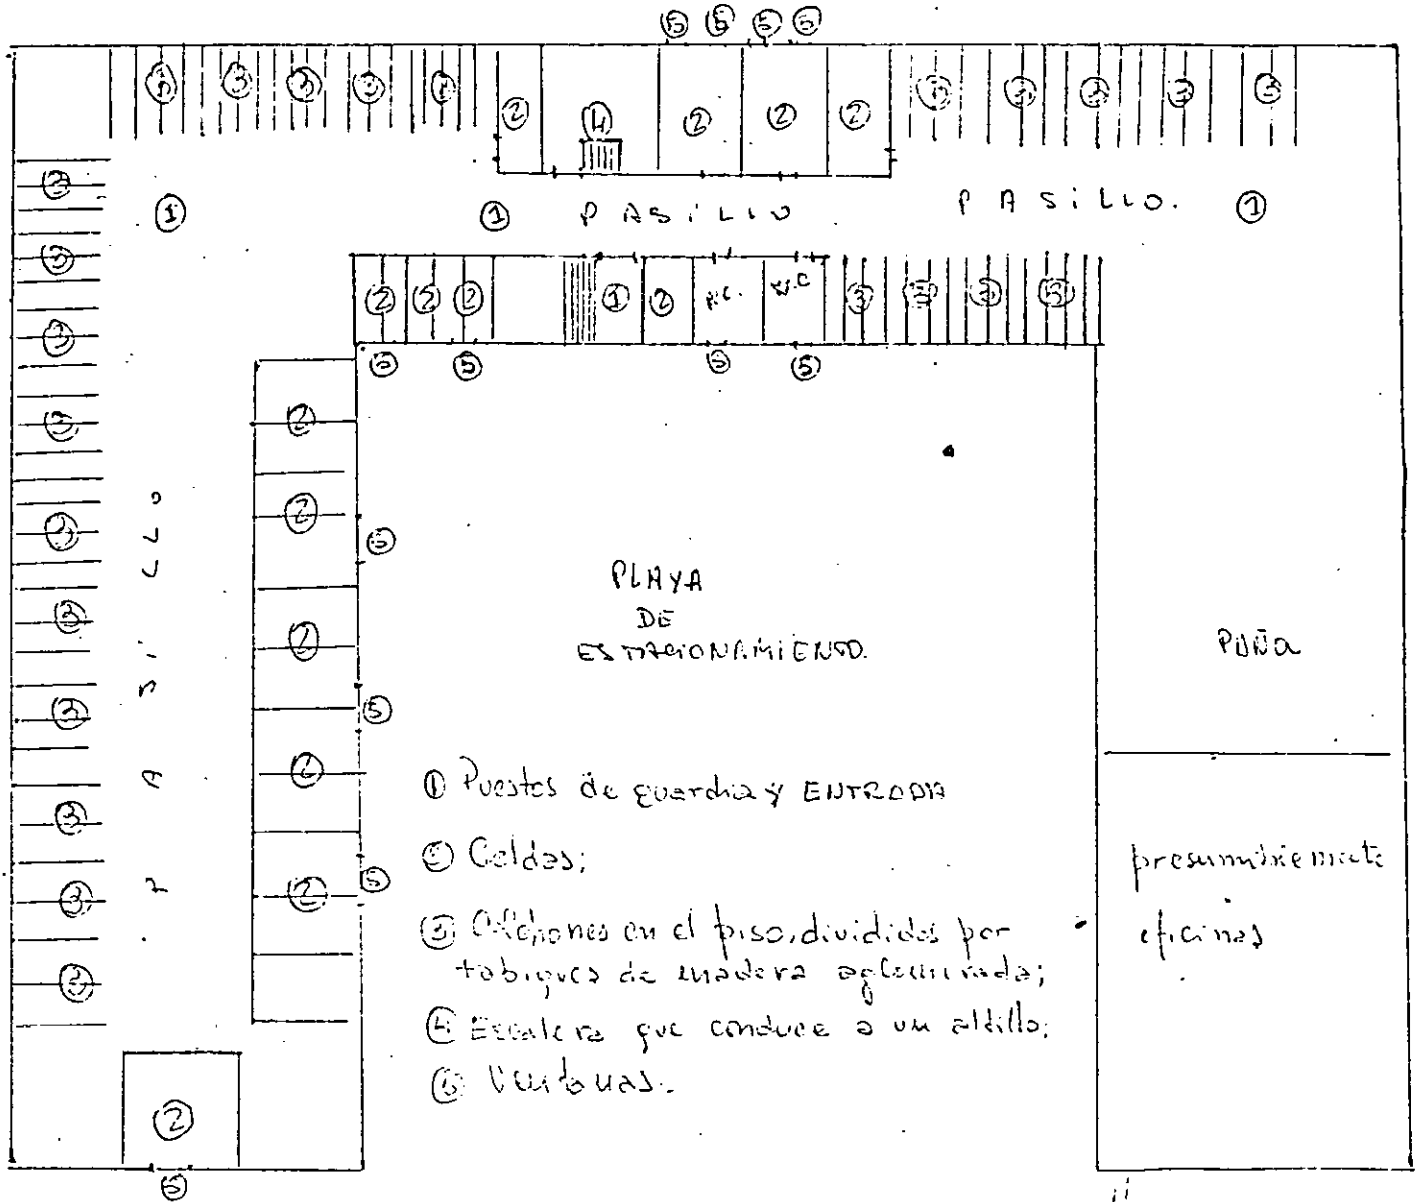

ARGENTINA PROJECT (S200000044)

U.S. DEPT. OF STATE, A/RPS/TPS

Margaret P. Grafeld, Director

Release  Excise  Deny

Exemption(s): \_\_\_\_\_

Declassify:  In Part  In Full

Classify as \_\_\_  Extend as \_\_\_  Downgrade to \_\_\_

Date \_\_\_\_\_ Declassify on \_\_\_\_\_ Reason \_\_\_\_\_

*[Handwritten signature]*

01228  
EX 4156